

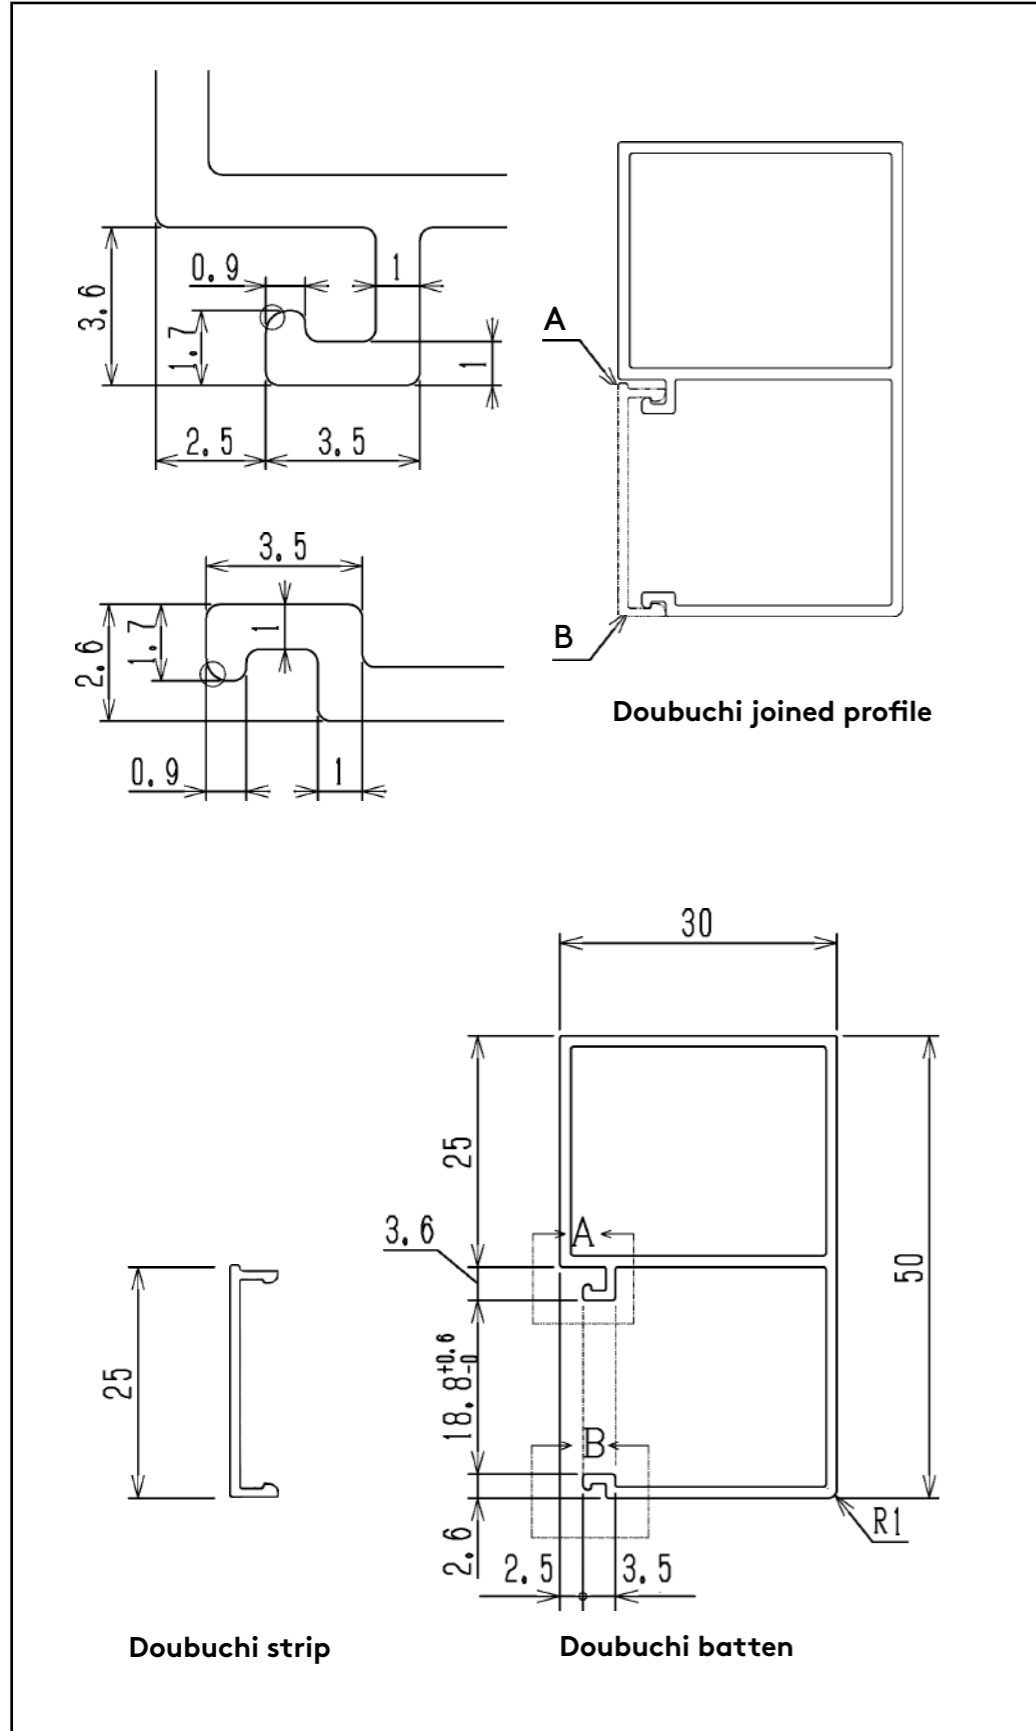
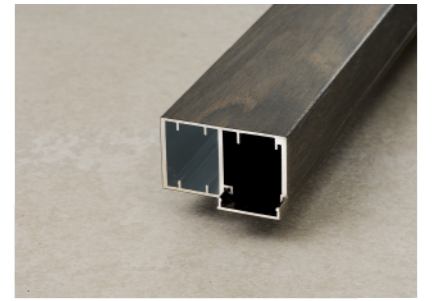


Doubuchi Profile - Prefabricated Screen System

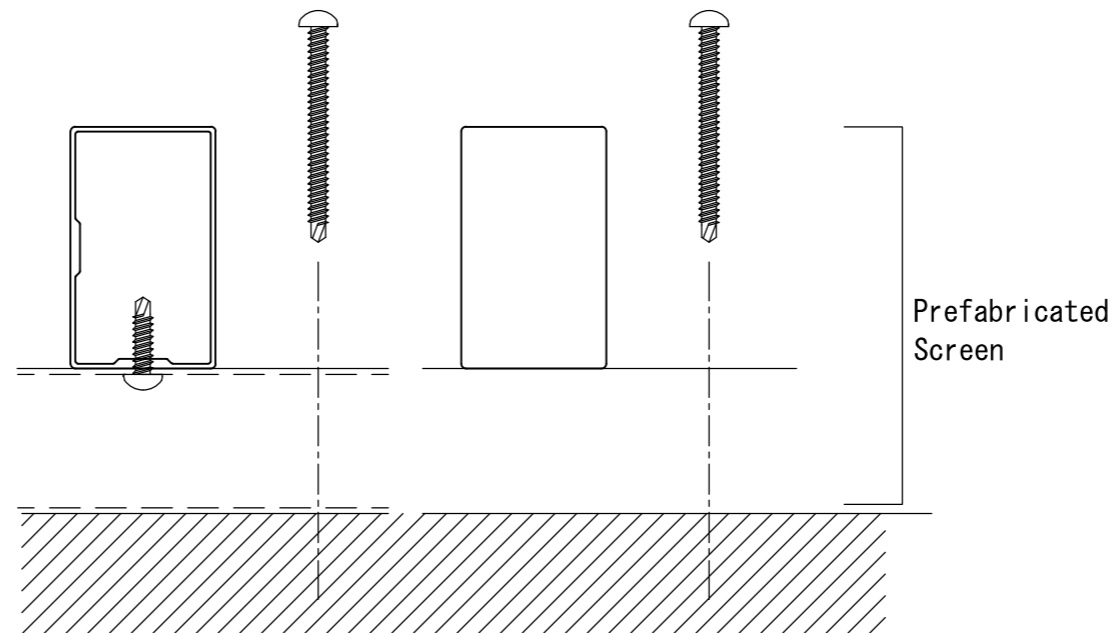

Example Doubuchi fixing methods

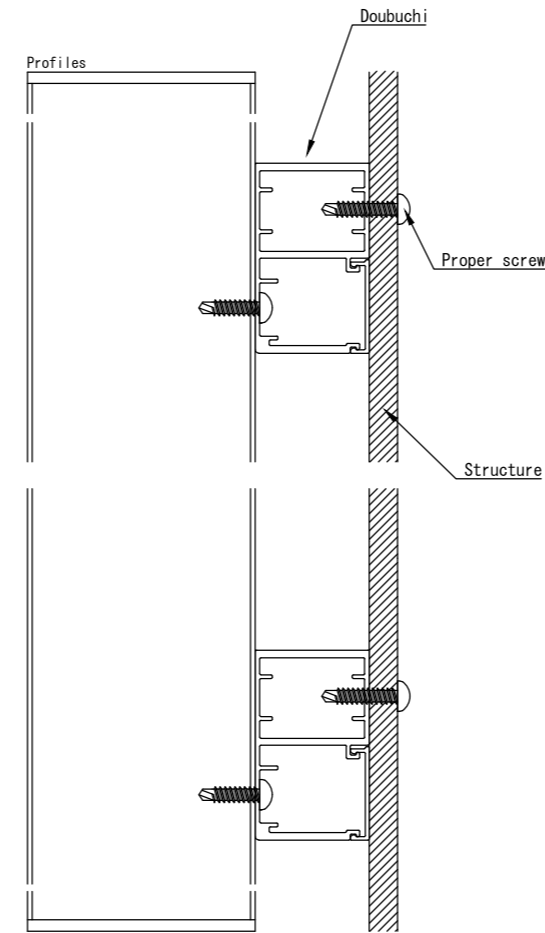

3				Product name				Project name	Creation date	Number	scale	projection
2				Ever Art Wood - Doubuchi				Prefabricated Screen	2019/01/22	1/1	not to scale	⊕
1				Approval	Chek	Drawing	Design	Customer	Distributor		Manufacturer	
No.	DATE		Charge			Hotta	Hotta		covet		TAKASHO	